

Footing depth and width TBD
in Windload engineering.

Revision	Approved
X	
DATE:	



Revisions:	Date	Int
1		
2		
3		

BULLISTIC BARRIERS
1406 W. Kings Hwy, Gap PA 17527
Phone 717-669-2755

PROJECT:
Level 8 Concept Detail

SHEET TITLE: **6ft BR, 2ft Louver** SHEET #:
A1

DATE: 4-1-21
SCALE: N/A
Drawn By: GWS

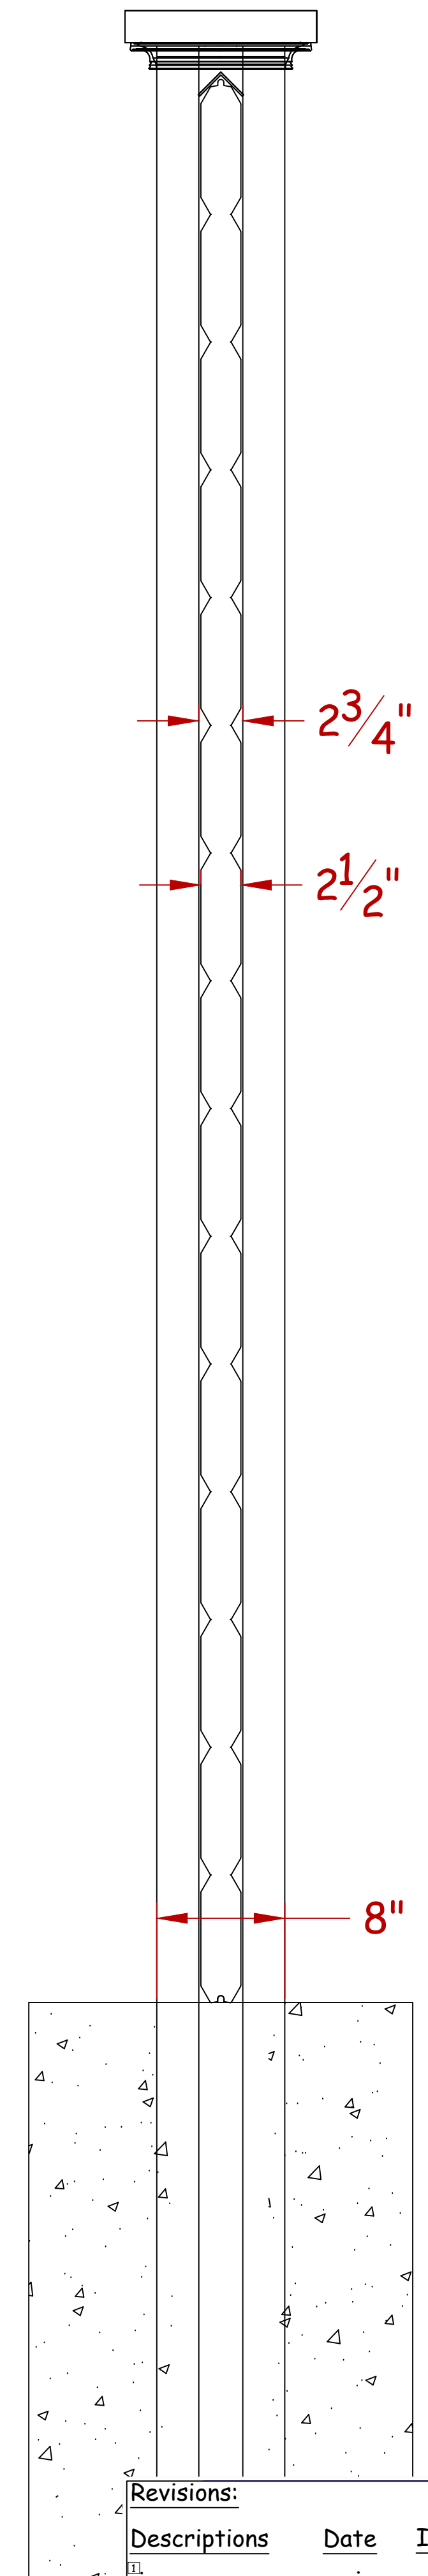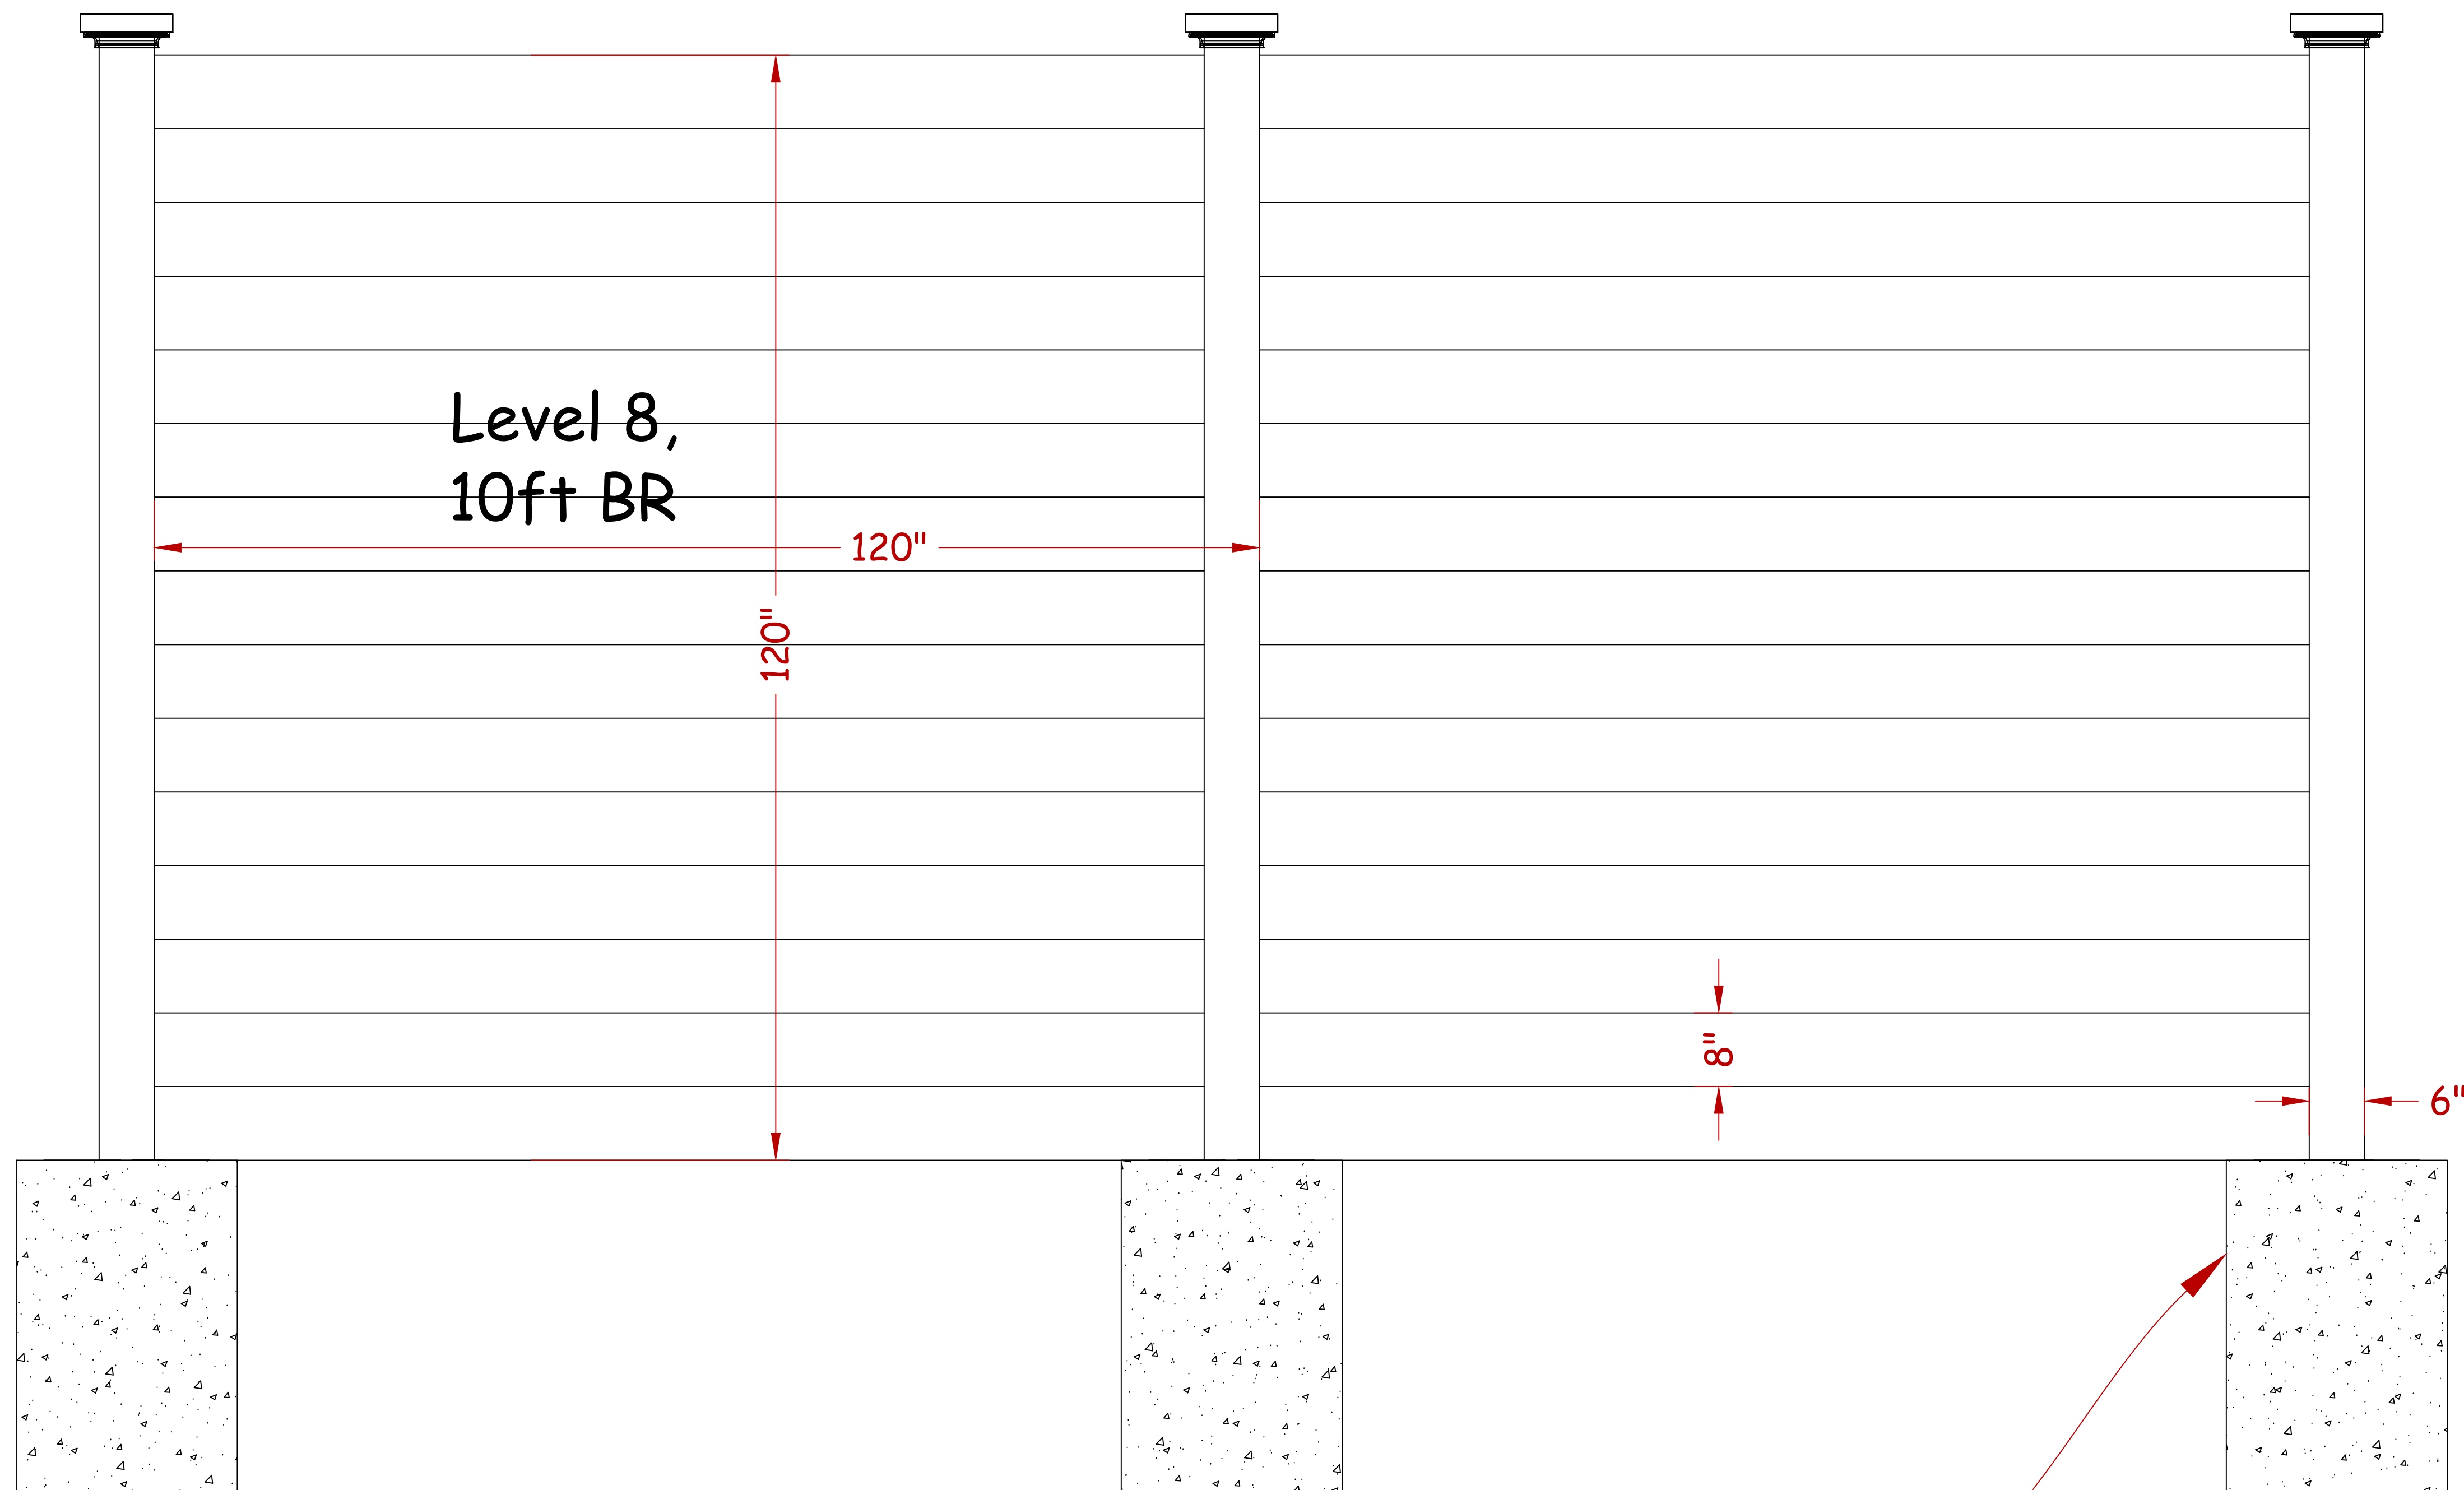

Revision	Approved
X	
DATE:	


Revisions:		
Descriptions	Date	Int
1		
2		
3		

BULLISTIC BARRIERS
1406 W. Kings Hwy, Gap PA 17527
Phone 717-869-2715

PROJECT:
Level 8 Wind load

SHEET TITLE: **10ft BR** SHEET #:
A2

DATE: 4-1-21
SCALE: N/A
Drawn By: GWS

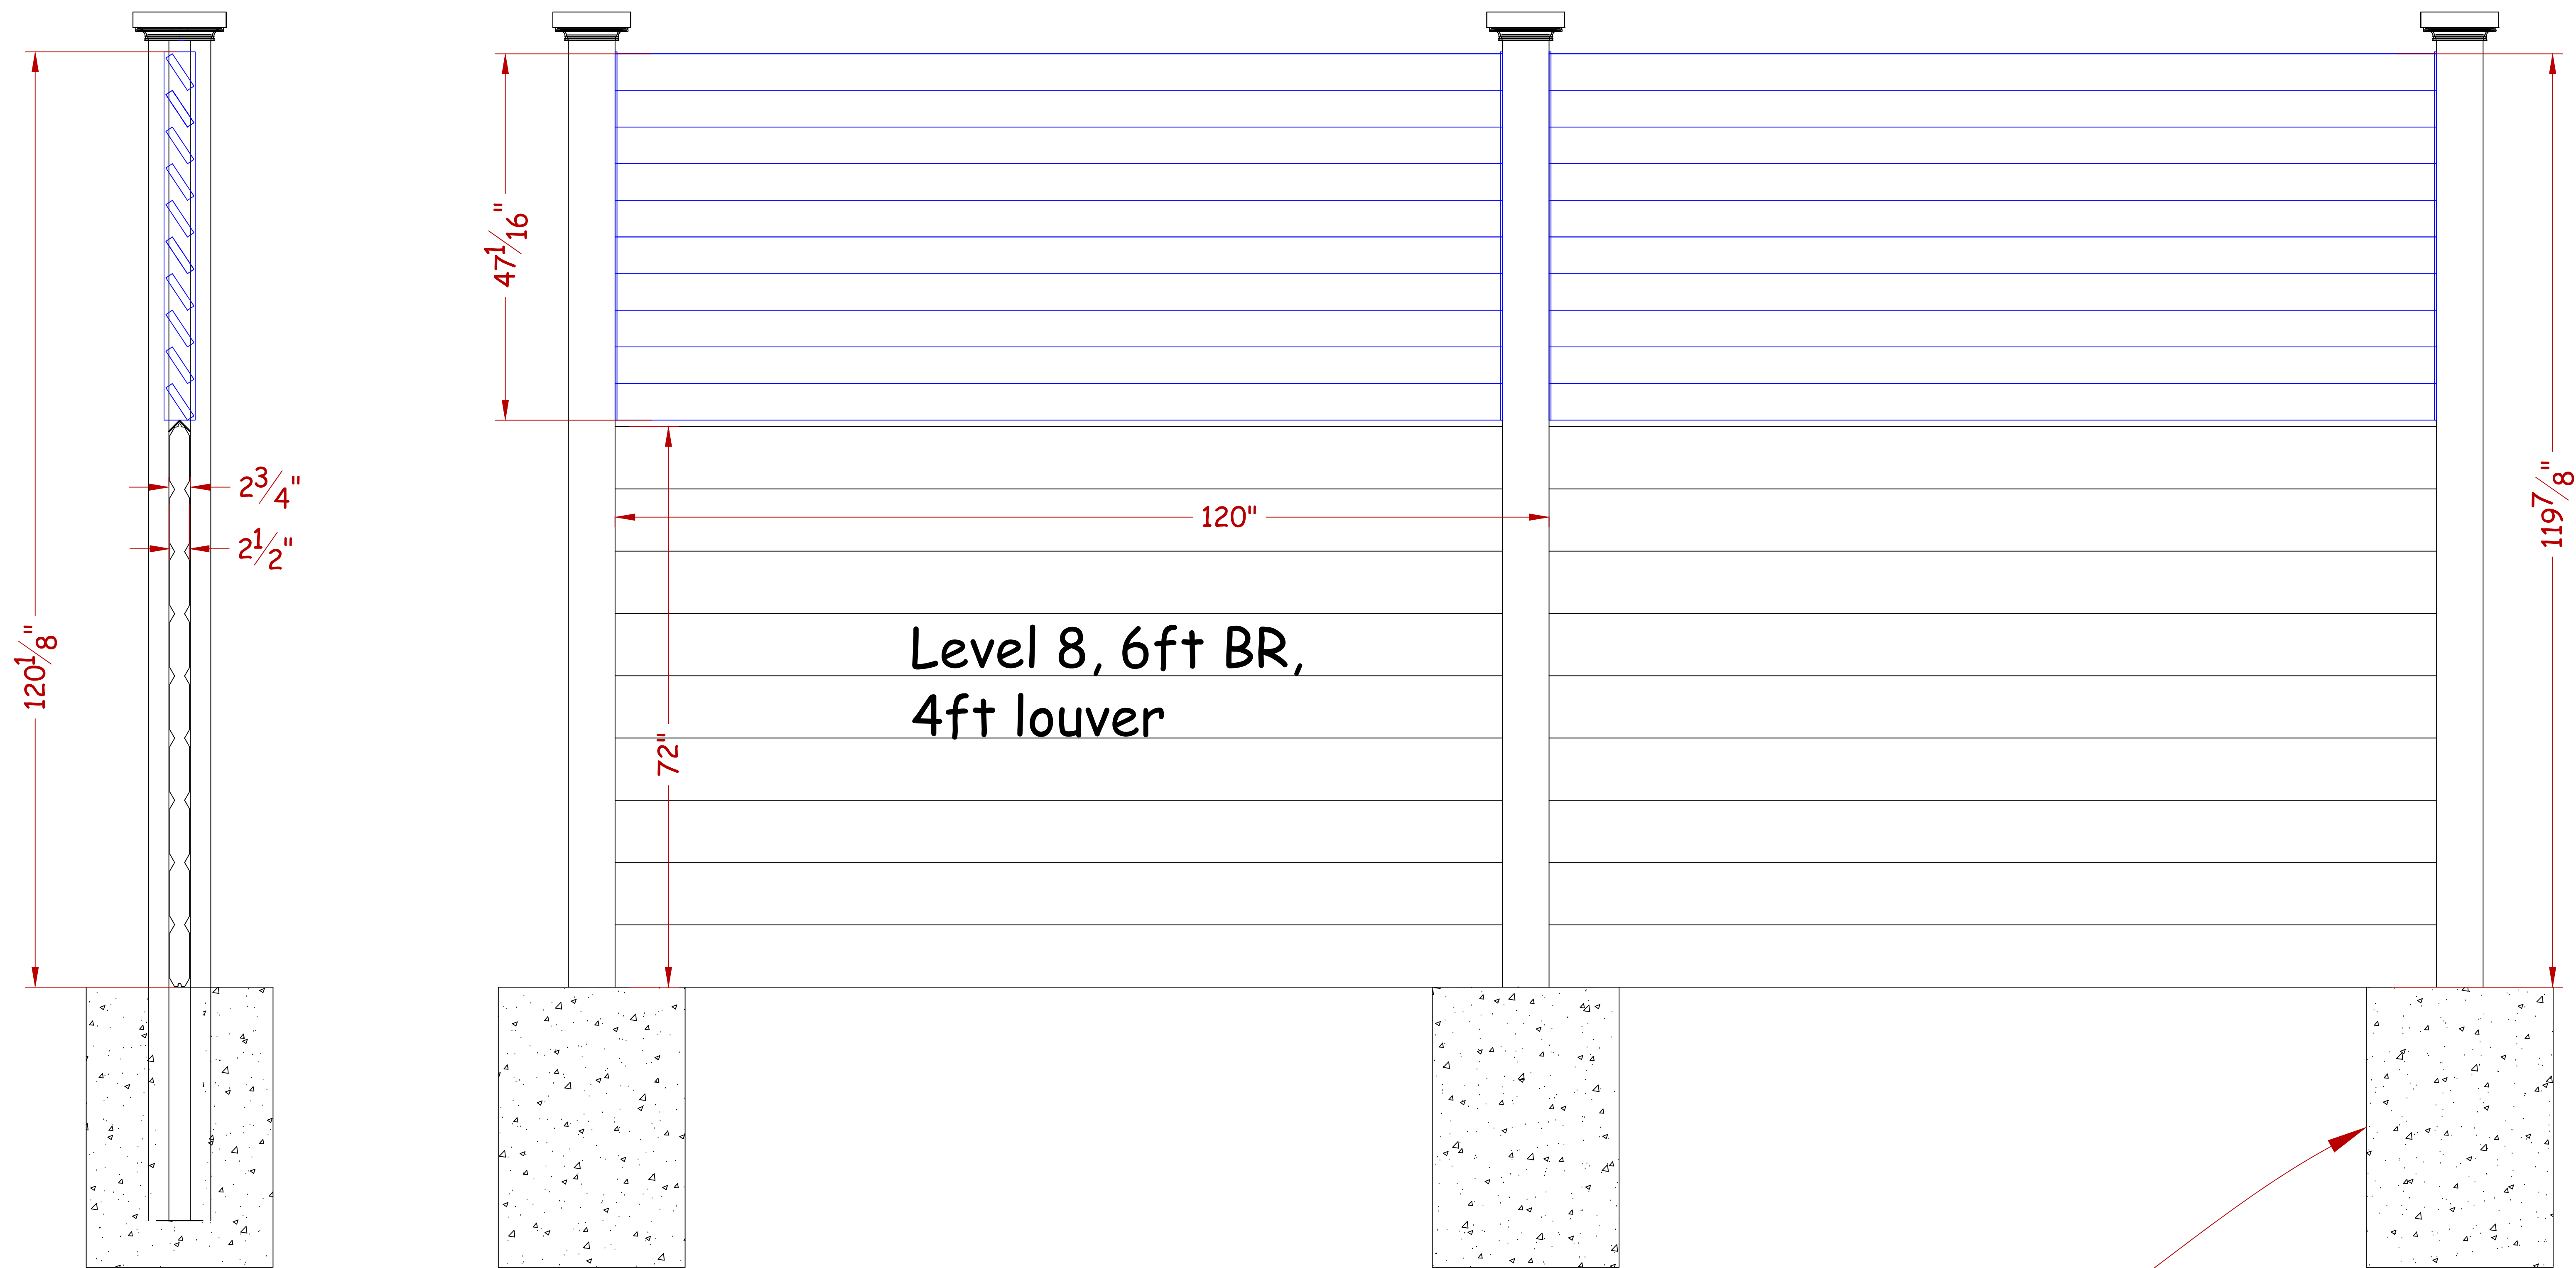

Footing depth and width TBD
in Windload engineering.

Revision	Approved
X	
DATE:	


Revisions:		
Descriptions	Date	Int
1		
2		
3		

BULLISTIC BARRIERS
1406 W. Kings Hwy, Gap PA 17527
Phone 717-869-2715

PROJECT: Level 8 Concept
Detail

SHEET TITLE: 6ft BR, 4ft Louver
SHEET #: A3


DATE: 4-12-21
SCALE: N/A
Drawn By: GWS


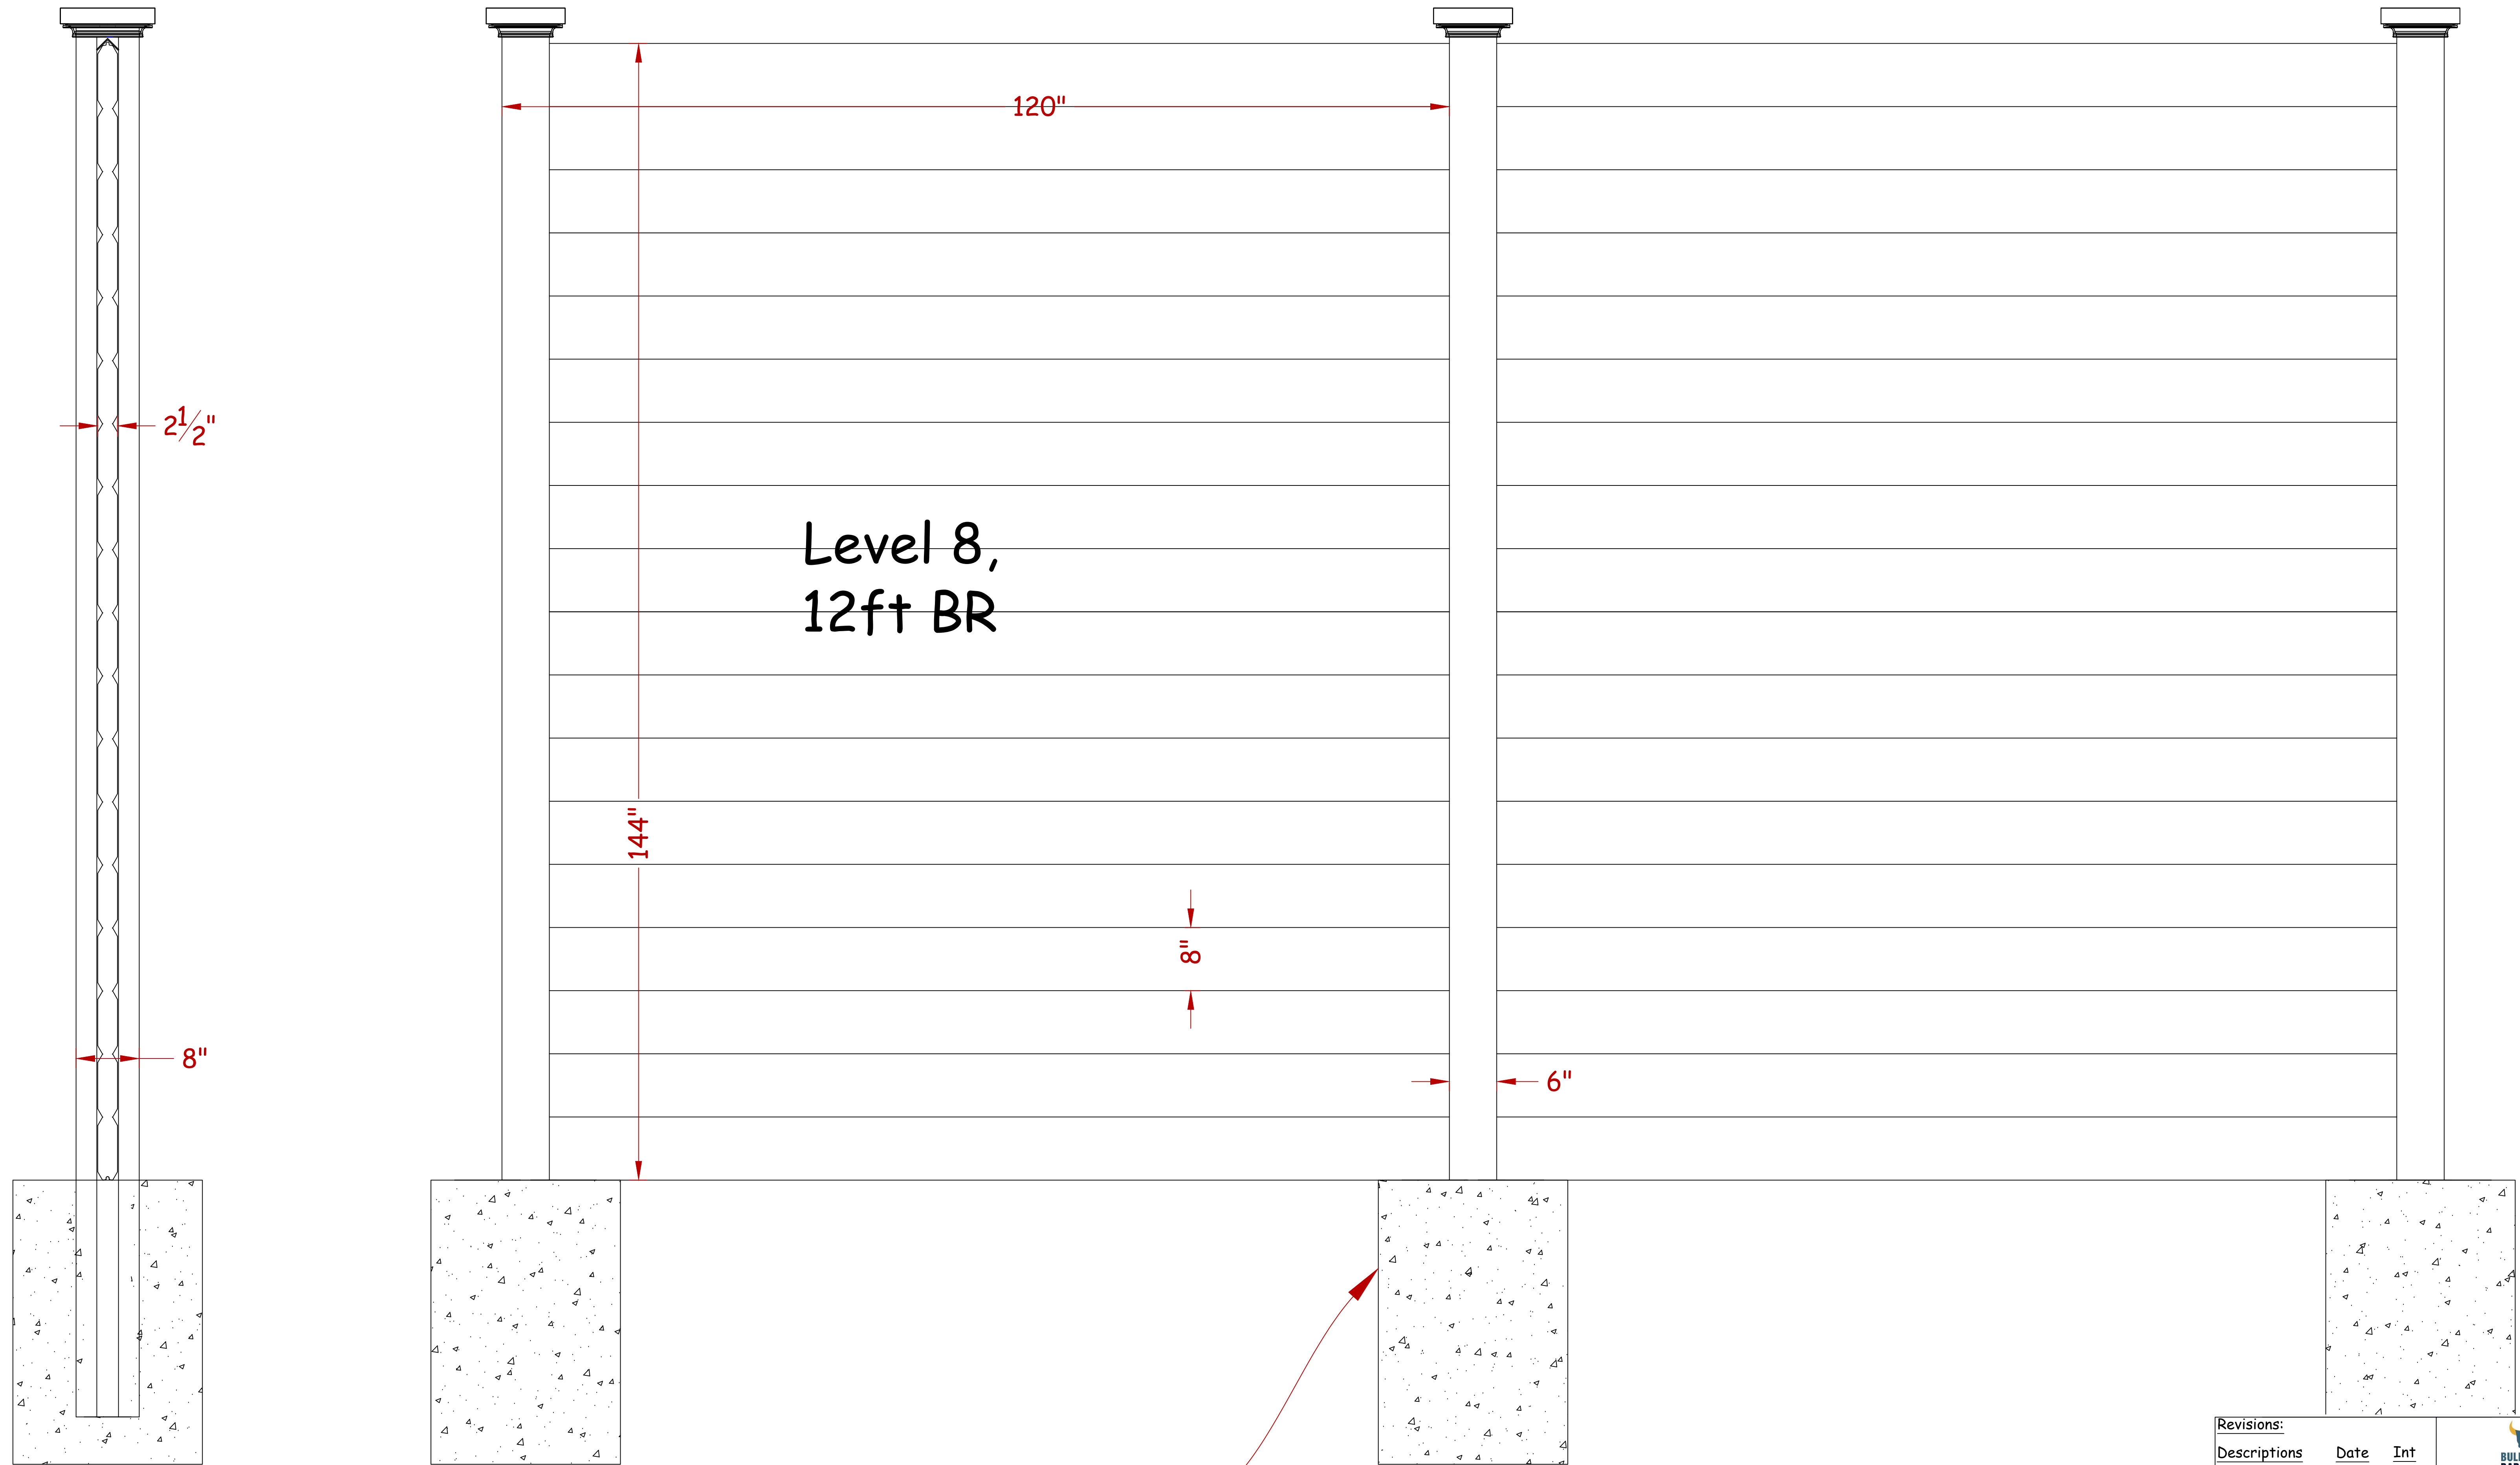


Footing depth and width TBD
in Windload engineering.

Revisions:		
Descriptions	Date	Int
1		
2		
3		

Revision		Approved
X		
DATE:		

 1406 W. Kings Hwy, Gap PA 17527 Phone 717-669-2715	
PROJECT:	Level 8 Concept Detail
SHEET TITLE:	12ft BR
SHEET #:	A4
DATE:	4-12-21
SCALE:	N/A
Drawn By:	GWS

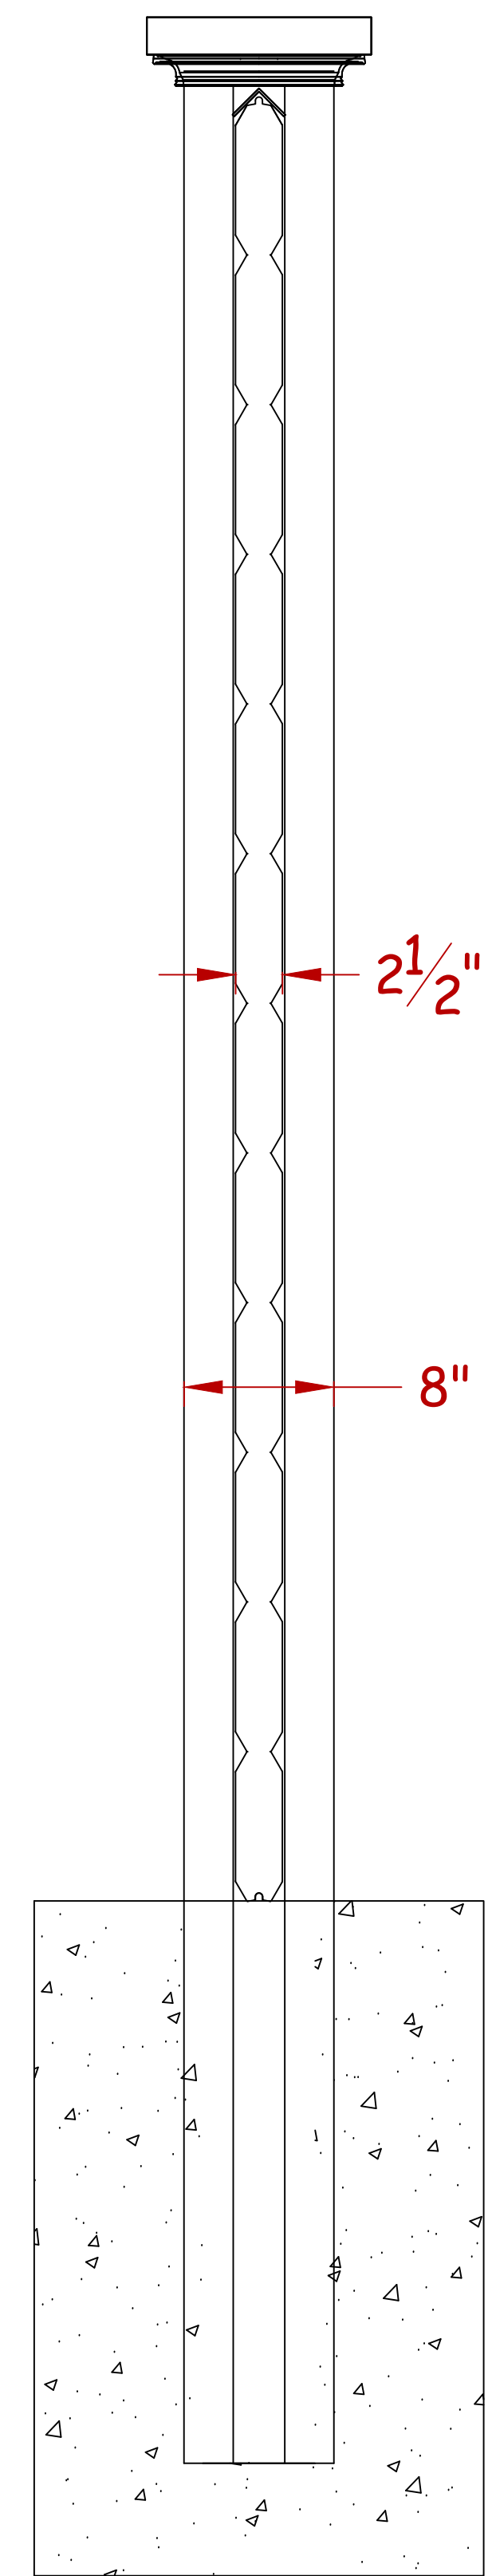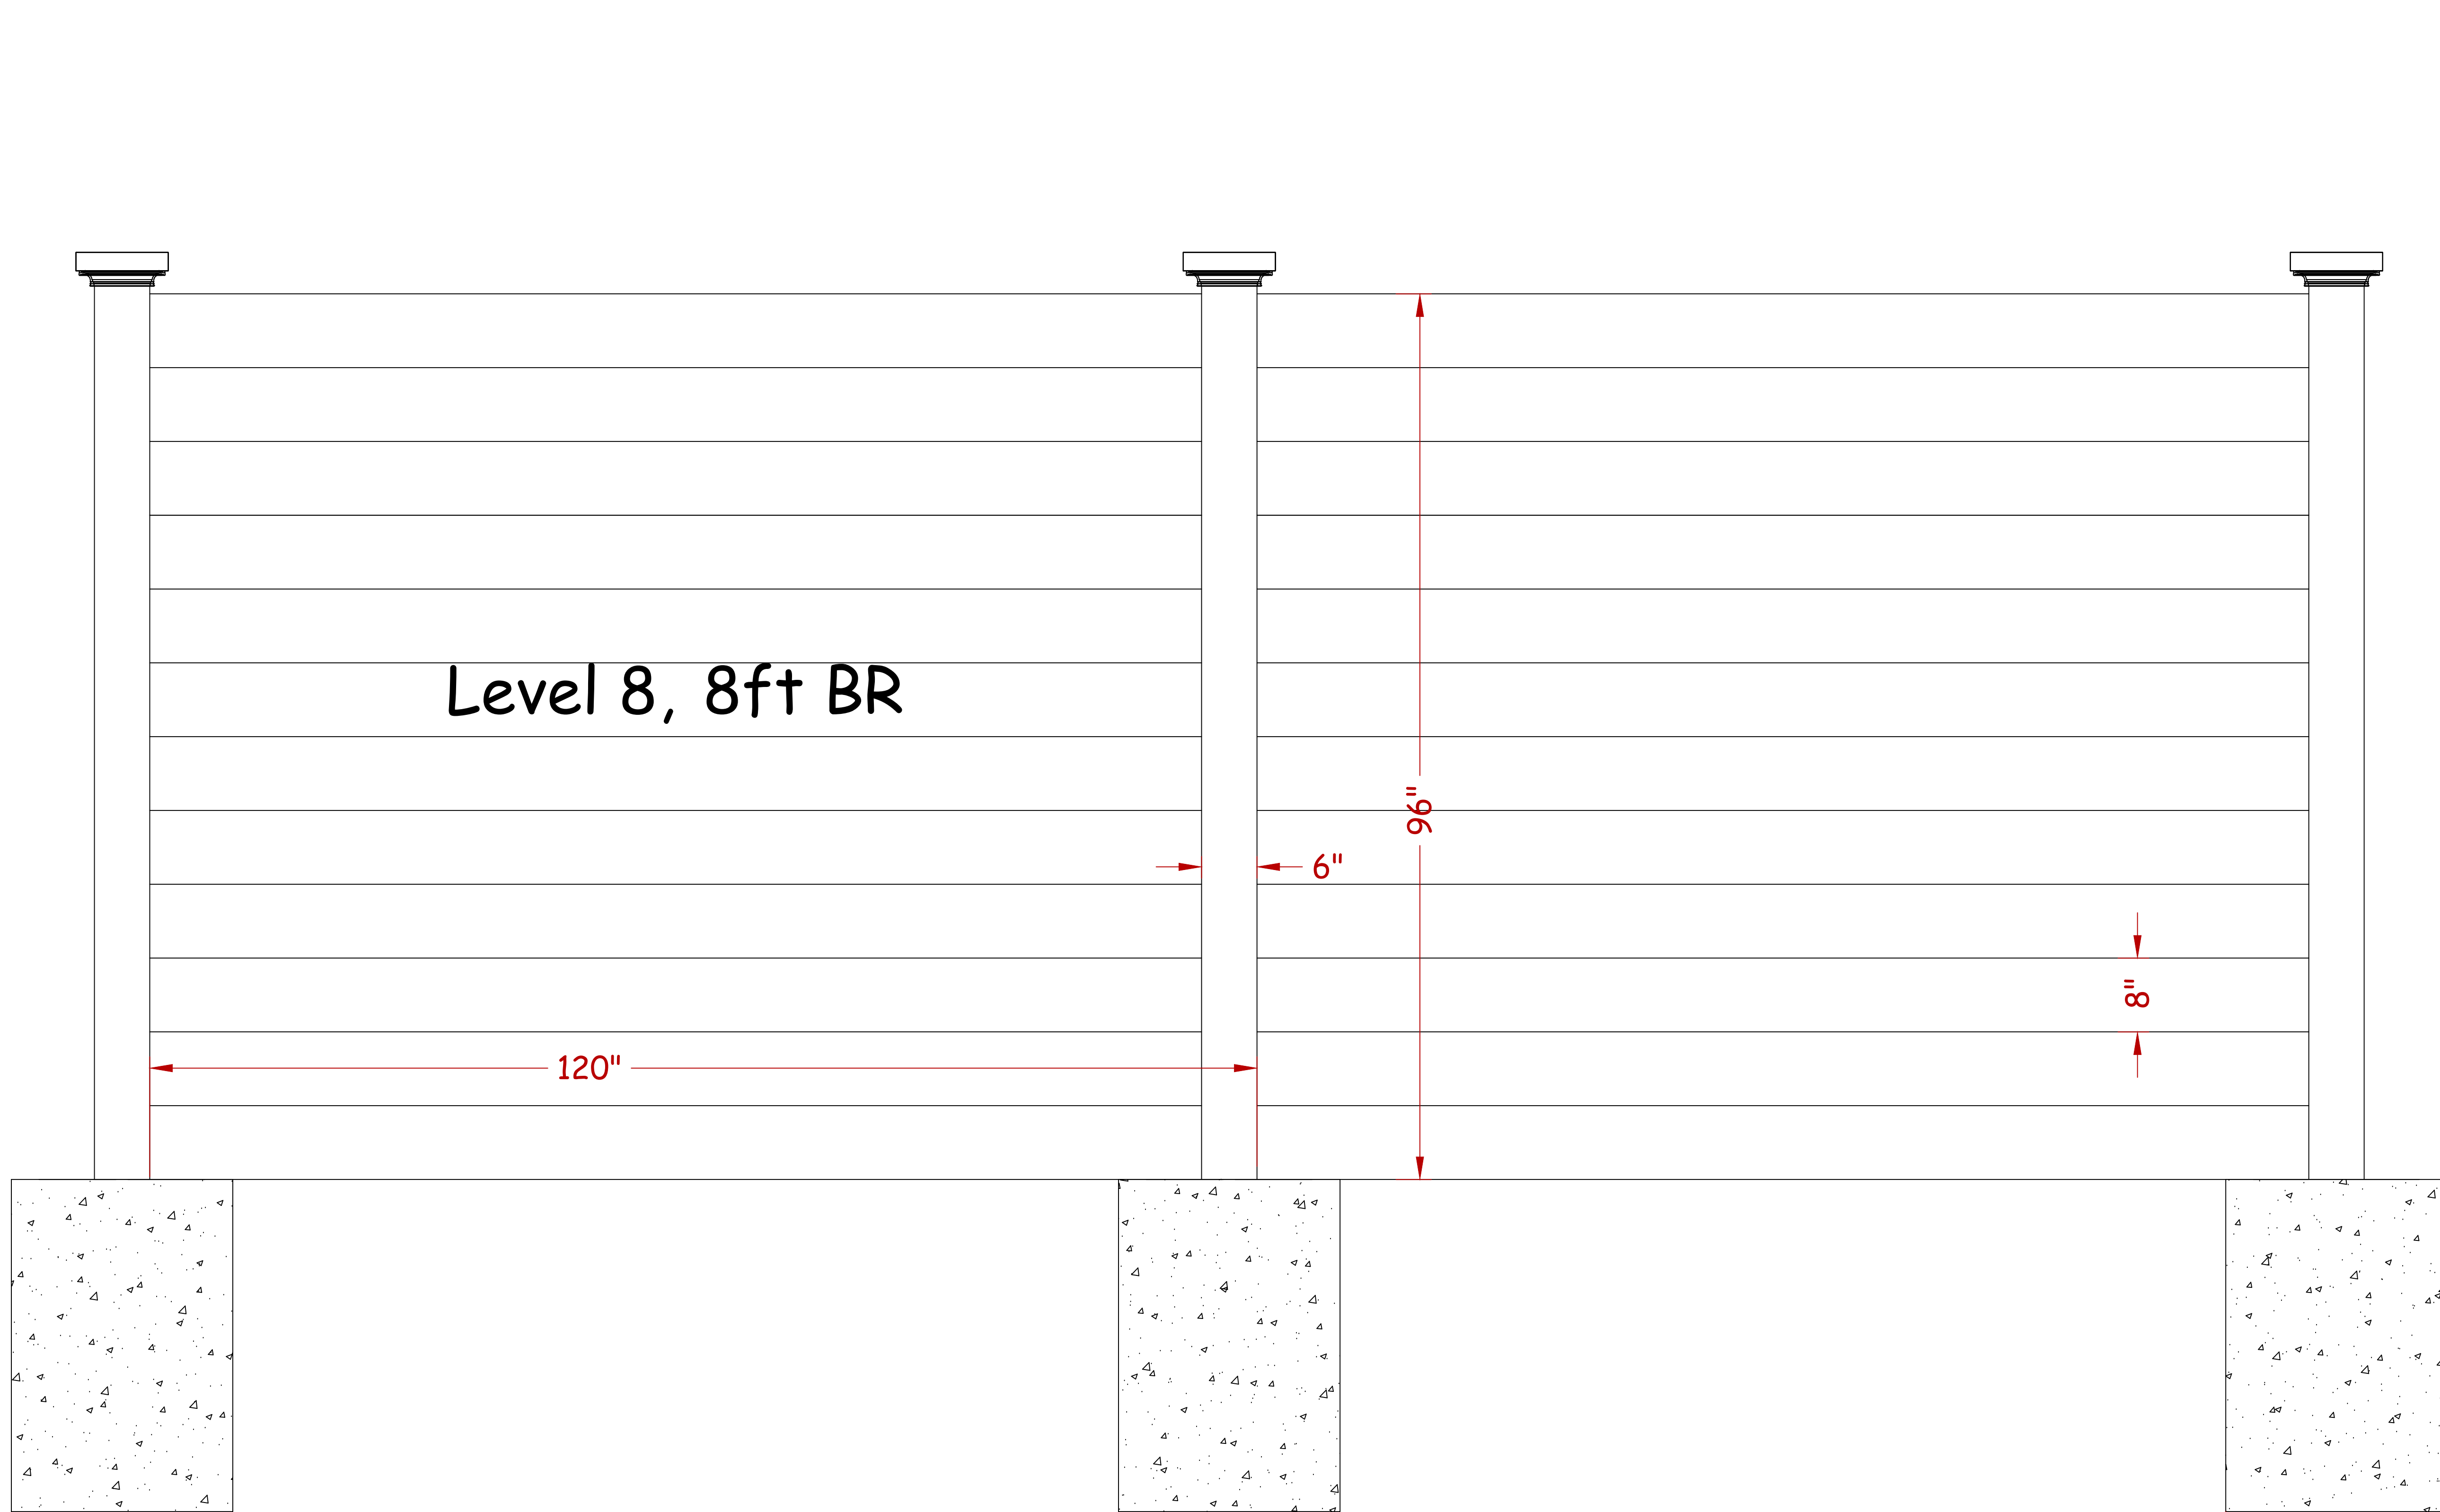

Footing depth and width TBD
in Windload engineering.

Revision	Approved
X	
DATE:	


Revisions:	Date	Int
1		
2		
3		

BULLISTIC BARRIERS
1406 W. Kings Hwy, Gap PA 17527
Phone 717-869-2715


PROJECT: Level 8 Concept Details

SHEET TITLE: 8Ft BR SHEET #: A5


DATE: 6-17-21
SCALE: N/A
Drawn By: GWS

 

3" long weld every 18"

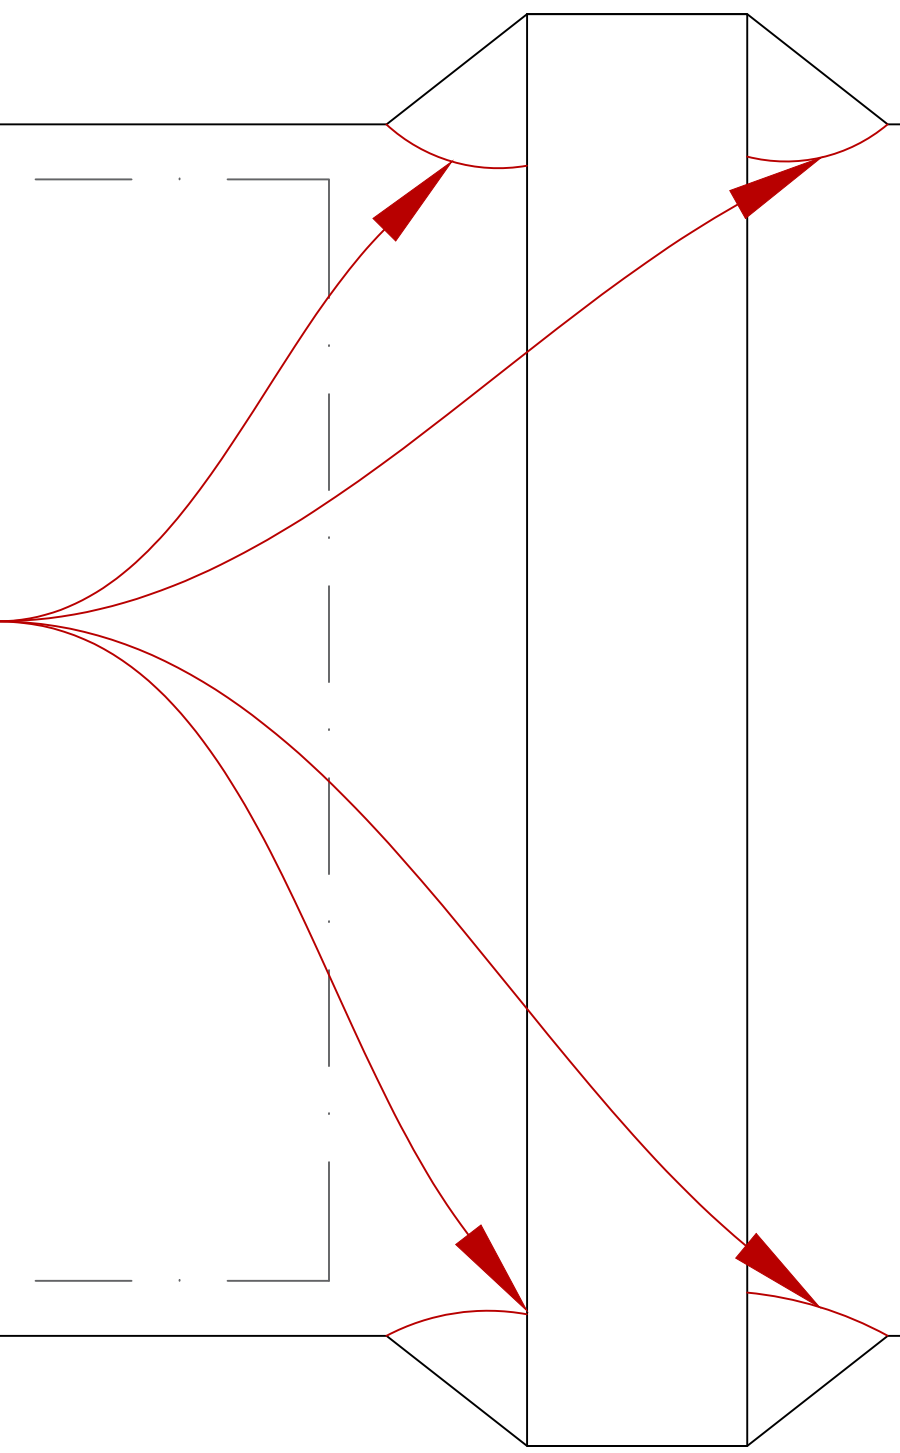

Level 8
6x8 H post

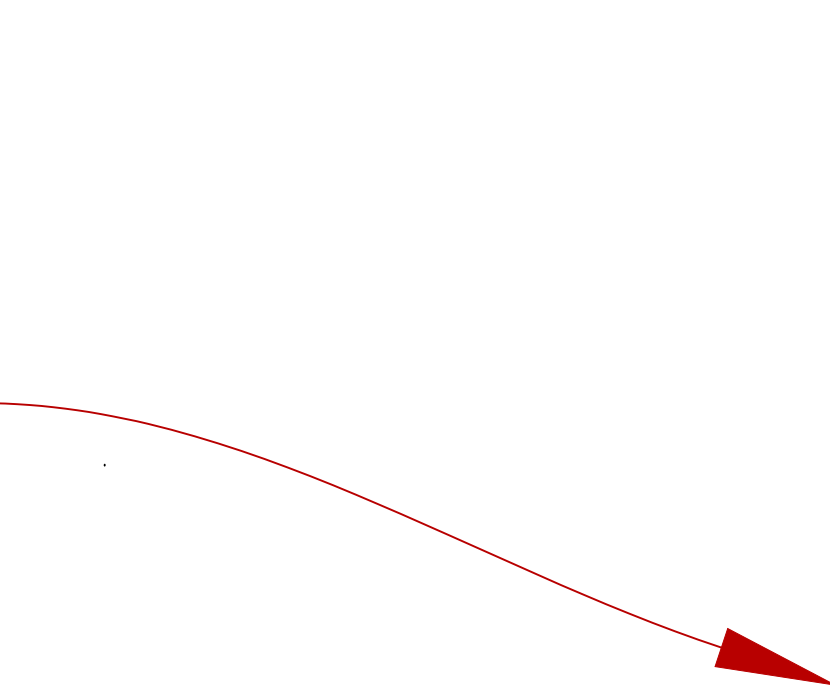

Revisions:		BULLISTIC BARRIERS	
Descriptions	Date	Int	1406 W. Kings Hwy, Gap PA 17527 Phone 717-869-2755
1			PROJECT: Level 8 Concept Details
2			SHEET TITLE: 6x8 H Post SHEET #:
3			DATE: 4-13-21
			SCALE: N/A
			Drawn By: GWS

Revision	Approved
X	
DATE:	